

REVISIONS

Rev No	Description	Date
1	BID SUBMISSION	08/20/2019
2	REVISED BID SUBMISSION	05/29/2020
3	DRS 4, 5, & 6. UPDATE	05/19/2020

Client **CITY UNIVERSITY OF NEW YORK**
 555 WEST 57TH 16TH FLOOR
 NEW YORK, NY 10019


Project Title
 NAMM HALL LOADING DOCK IMPROVEMENTS
 WITH ASSOCIATED ASBESTOS ABATEMENT
 300 JAY STREET
 BROOKLYN, NY 11201

Drawing Title
FIRST FLOOR PLAN - NEW WORK




Phase
BID SUBMISSION

Drawn By: MS **Checked By:** MS **Date:** 05-29-2020

Seal & Signature **DASNY Project No:** 2331900099 **CR#23**
Drawing Number **A100.00**
Drawing 16 **of** 73

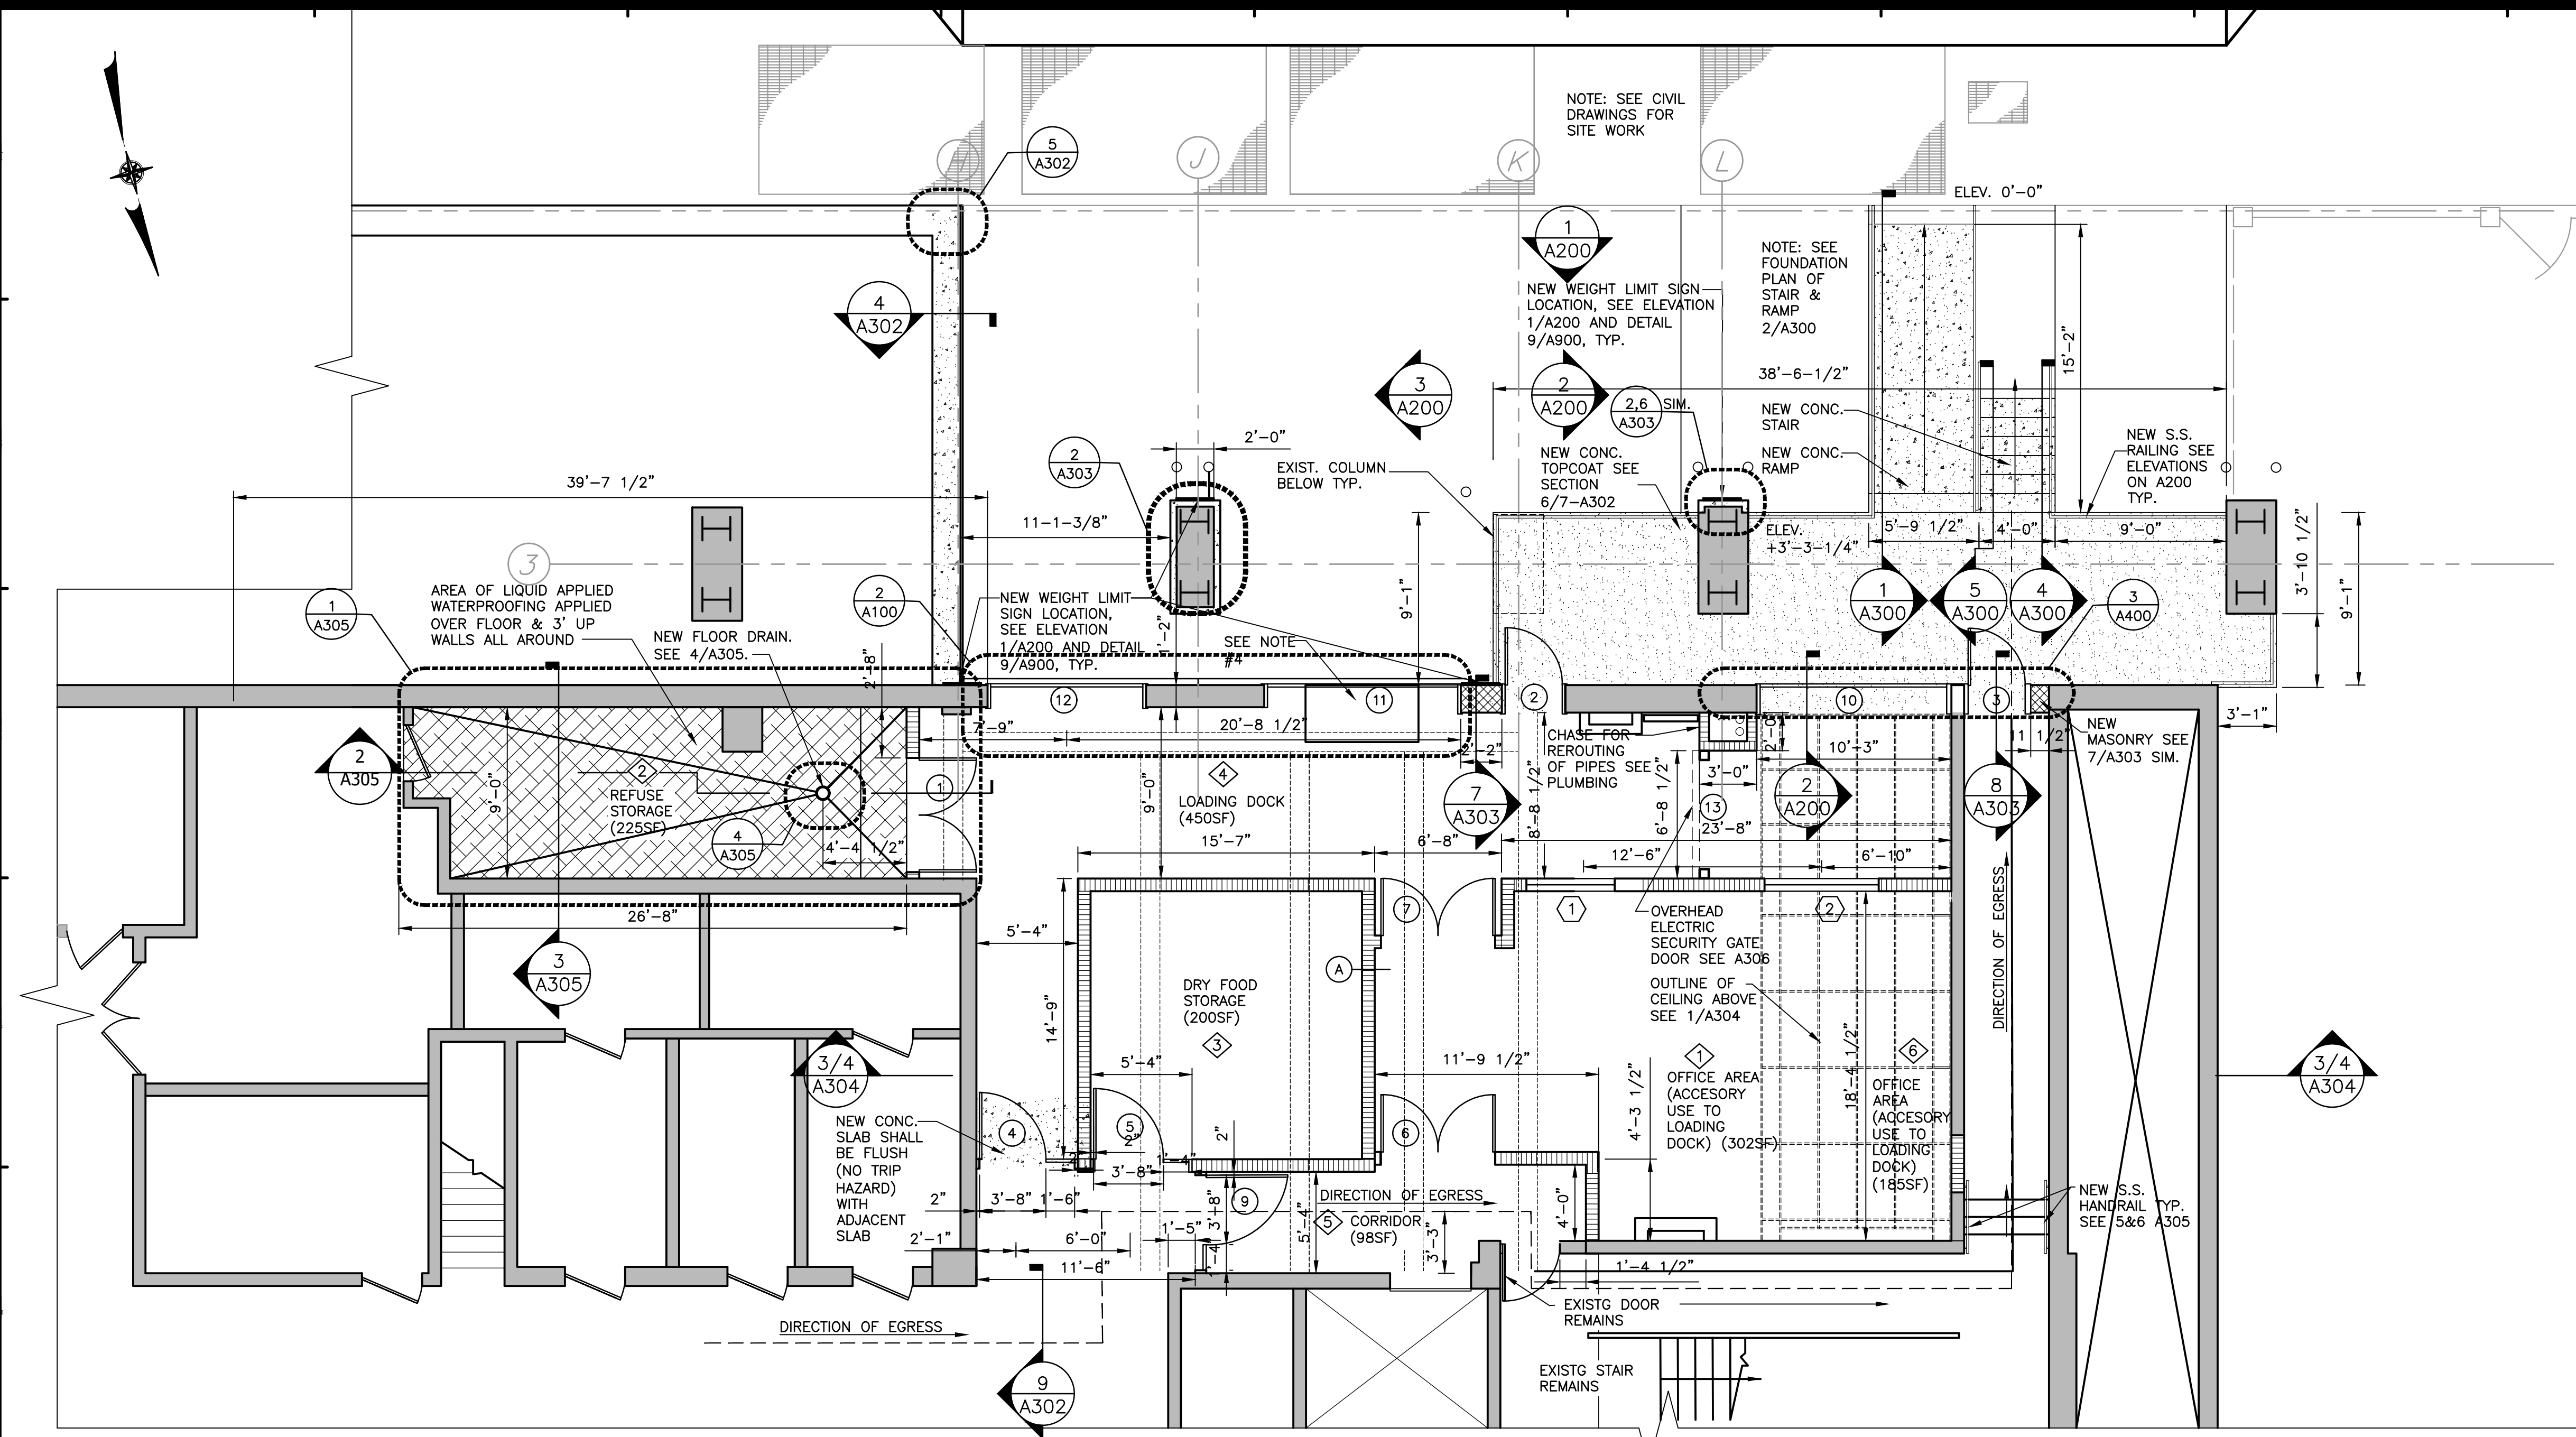

1 FIRST FLOOR PLAN-NEW WORK
 SCALE: 3/16"=1'-0"
 NOTE: COORDINATE EXACT LENGTH OF S.S. ANGLES IN THE FIELD

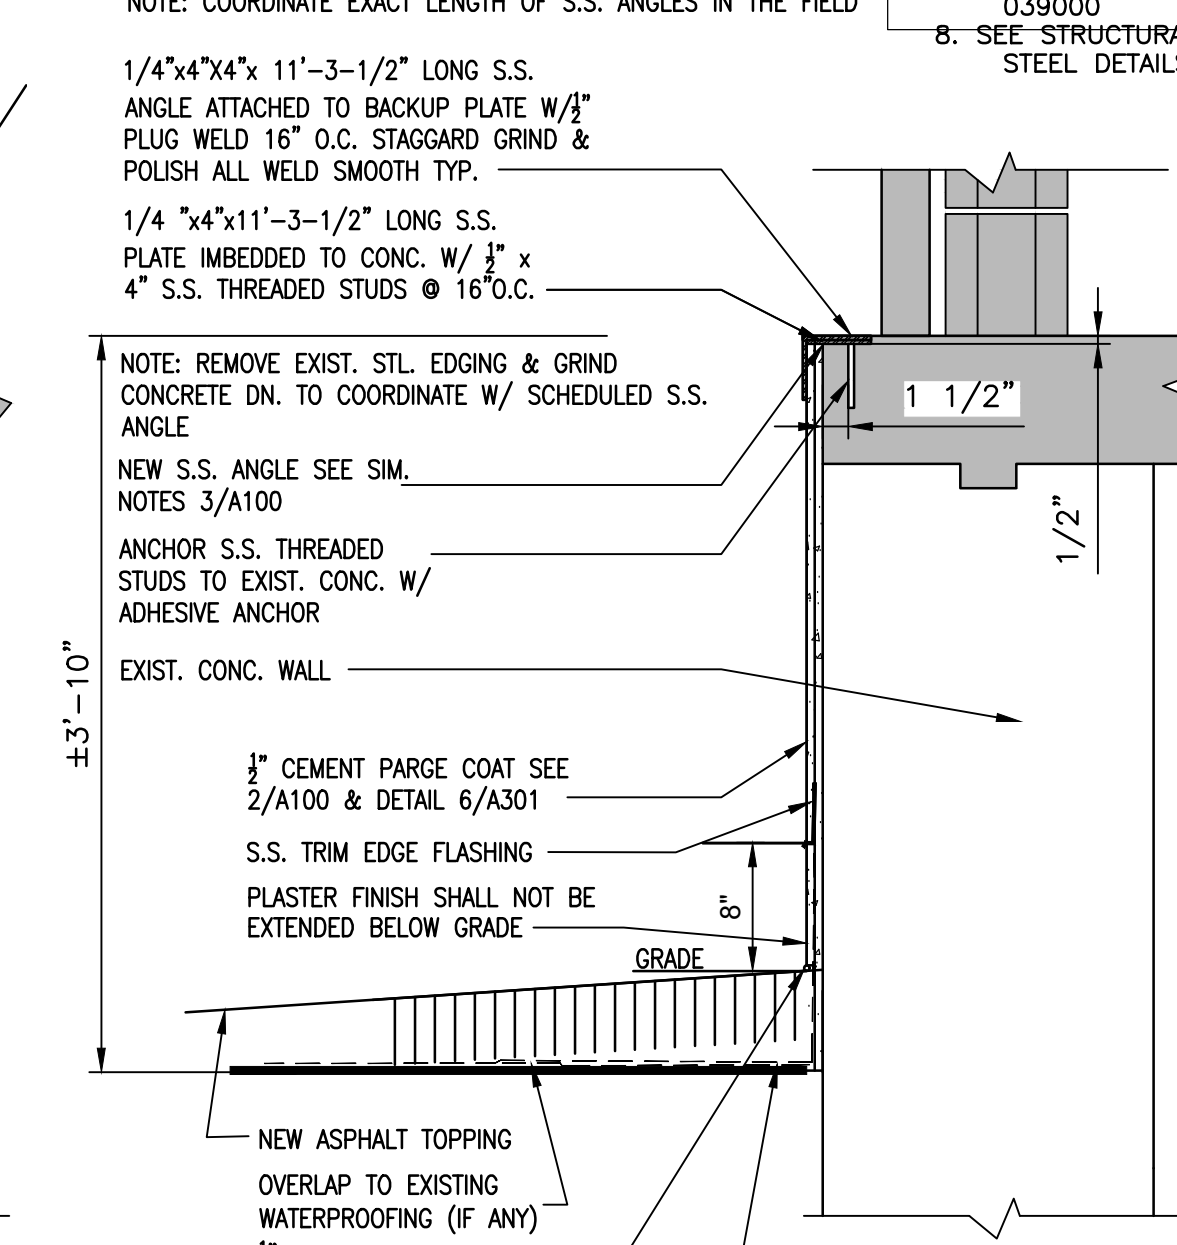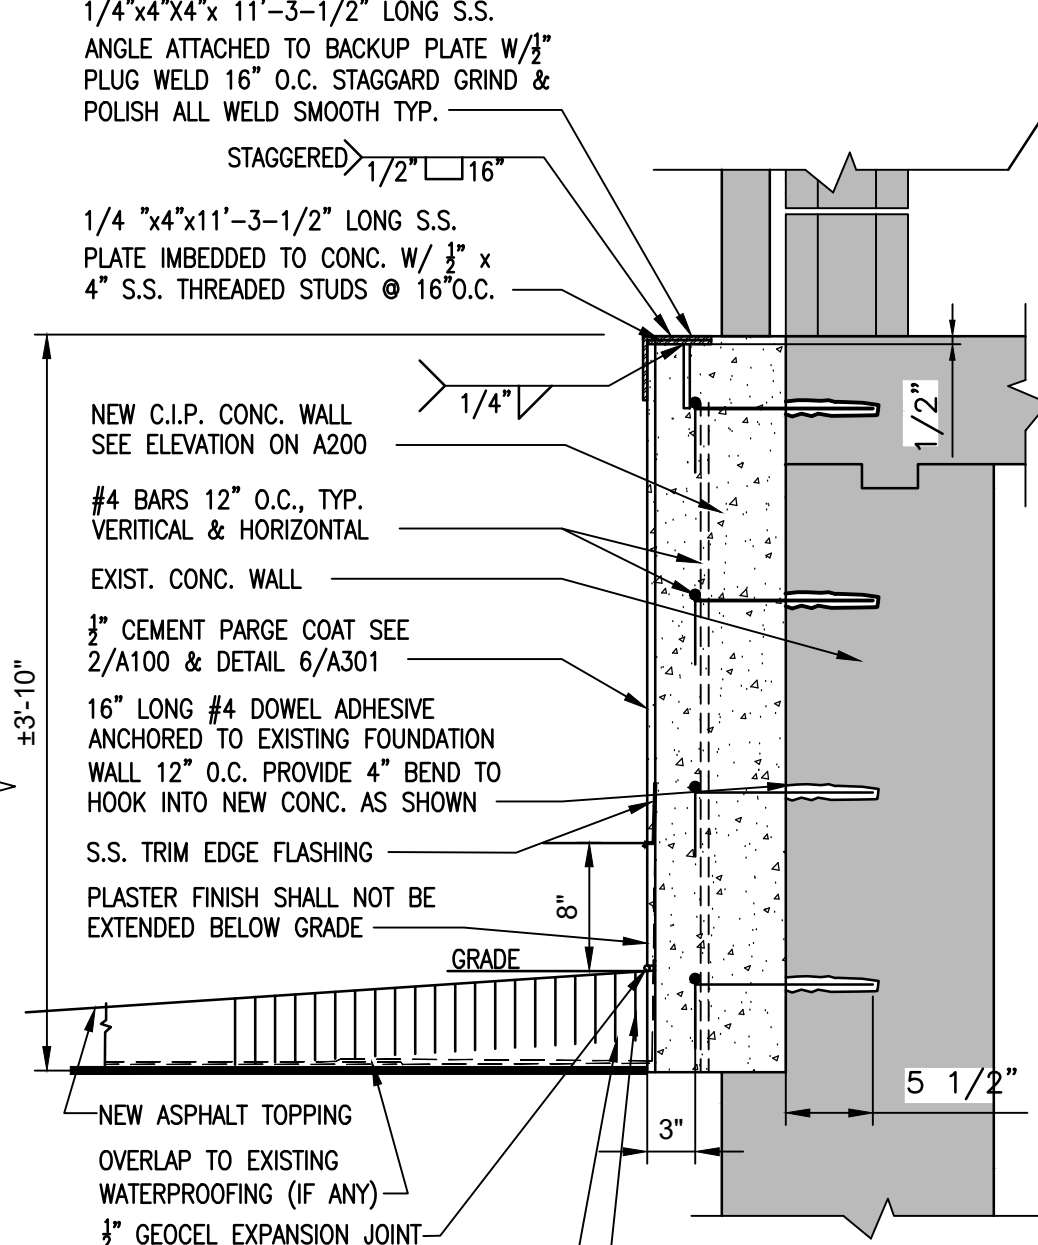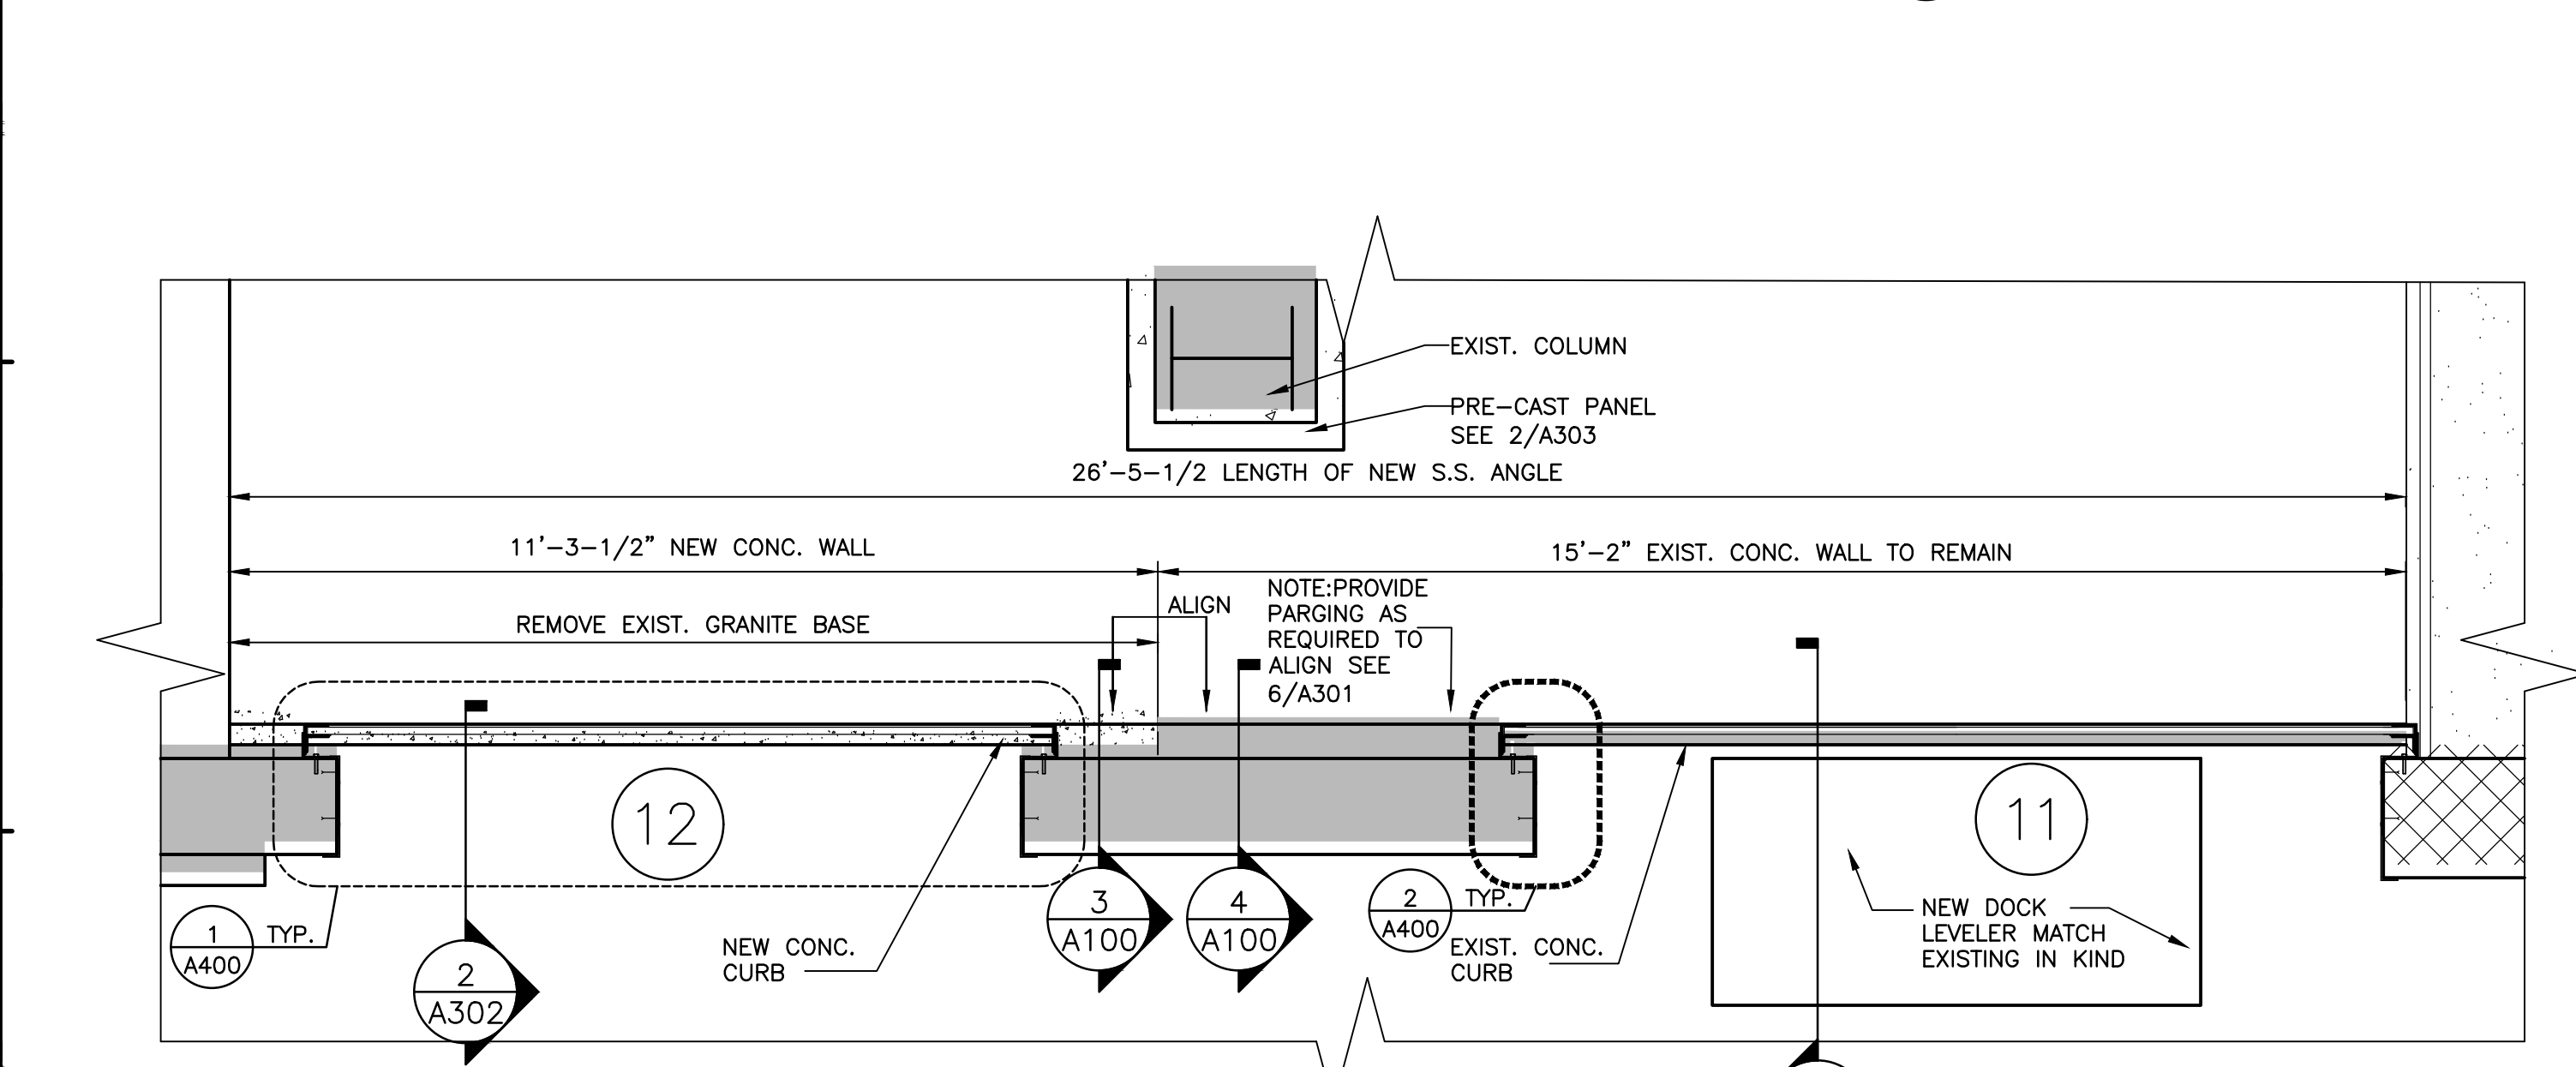

DOB APPROVAL STAMPS