

# Construction Drawings

Selected Works




MITALI NAIK  
mitalinaik.y@gmail.com  
+1(813) 435 0755

SCAN / CLICK



- 100MM THICK P.C.C. BED
- 20 MM THICK SCREEDING
- FINISHED FLOOR TILE AS MENTIONED IN THE FLOOR SCHEDULE
- 100 MM THICK SANDSTONE FOR CILL
- 1 1/4" (44 MM) THICK WOODEN TREAD
- GALVANISED IRON METAL GRILL FOR DUCT
- 20MM THICK EXTERNAL PLASTER
- 12 MM THICK INTERNAL PLASTER

DOOR SCHEDULE				
TYPE	WIDTH (X)	HEIGHT (Y)	LINTEL ELEVATION	DESCRIPTION
D3	2560	2100	2100	BIFOLD SLIDING FOLDING DOOR ALUMINIUM FRAME WITH GLASS PANEL
D4	750	1800	1800	2000R THK BAKELITTE DOOR WITH T.W. FRAME
D5	1110	2100	2100	DOOR WITH GLASS SINGLE PANEL HINGED DOOR WITH T.W. FRAME


WINDOW SCHEDULE					
TYPE	WIDTH (X)	HEIGHT (Y)	CILL/FROM THE SLAB LVL (+4.50M)	LINTEL (FROM THE SLAB LVL +4.50M)	DESCRIPTION
W2	1045	1346	900	2246	2-PANE ALUMINIUM FRAMED CASEMENT WINDOW WITH BMM TOUGHENED GLASS AND T.W. FRAME
W3	600	1000	1200	2200	LOUVERED WINDOW WITH HOT DIPPED GALVANISED ALUMINIUM FITTING WITH 4MM THK STAIN GLASS FIXED FROM INSIDE
W4	2595	1473	900	2373	4-PANE ALUMINIUM SLIDING WINDOW WITH BMM THK TOUGHENED GLASS WITH T.W. FRAME
W5	1580	1650	900	2550	3-PANE ALUMINIUM SLIDING WINDOW WITH BMM THK TOUGHENED GLASS WITH T.W. FRAME
W6	1573	1650	900	2550	2-PANE ALUMINIUM FRAMED CASEMENT WINDOW WITH BMM TOUGHENED GLASS AND T.W. FRAME
W7	3820	1450	900	2350	8-PANE ALUMINIUM FRAMED FIXED WINDOW WITH BMM TOUGHENED GLASS AND T.W. FRAME
W8	2595	1473	600	2073	4-PANE ALUMINIUM SLIDING WINDOW WITH BMM THK TOUGHENED GLASS WITH T.W. FRAME

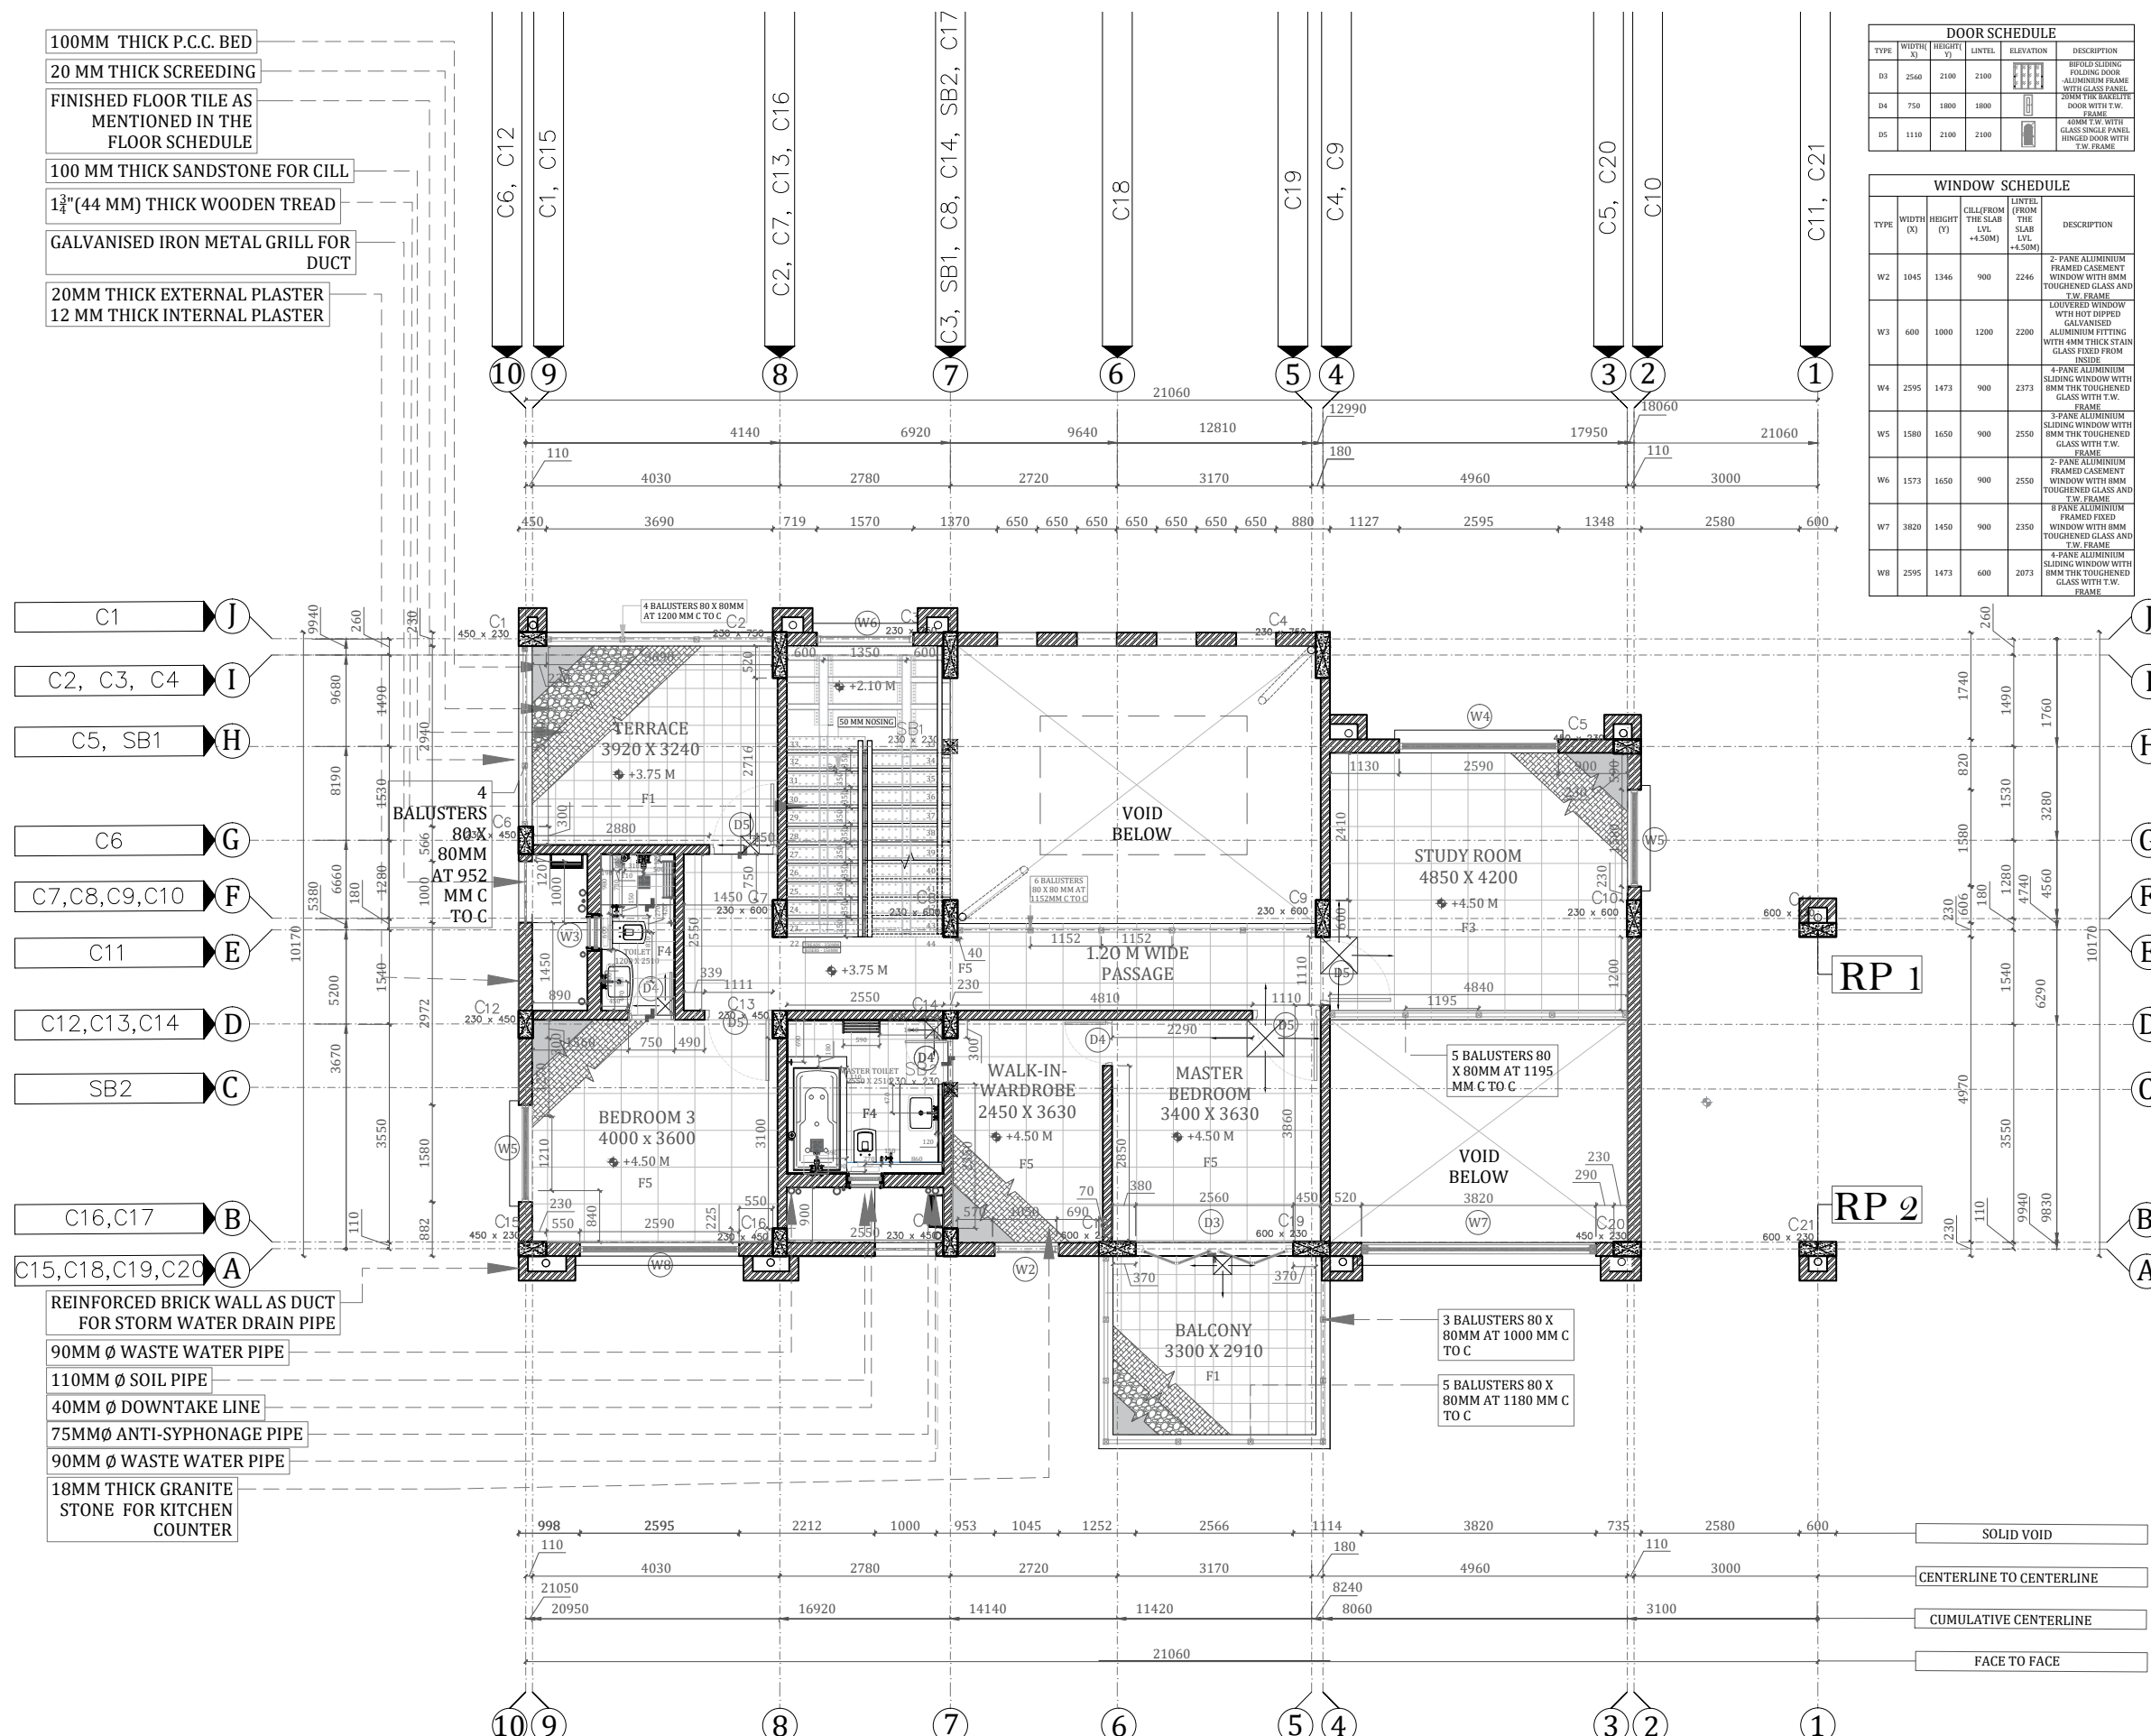


**SECOND FLOOR CIVIL LAYOUT**  
Bungalow, Khandala, India

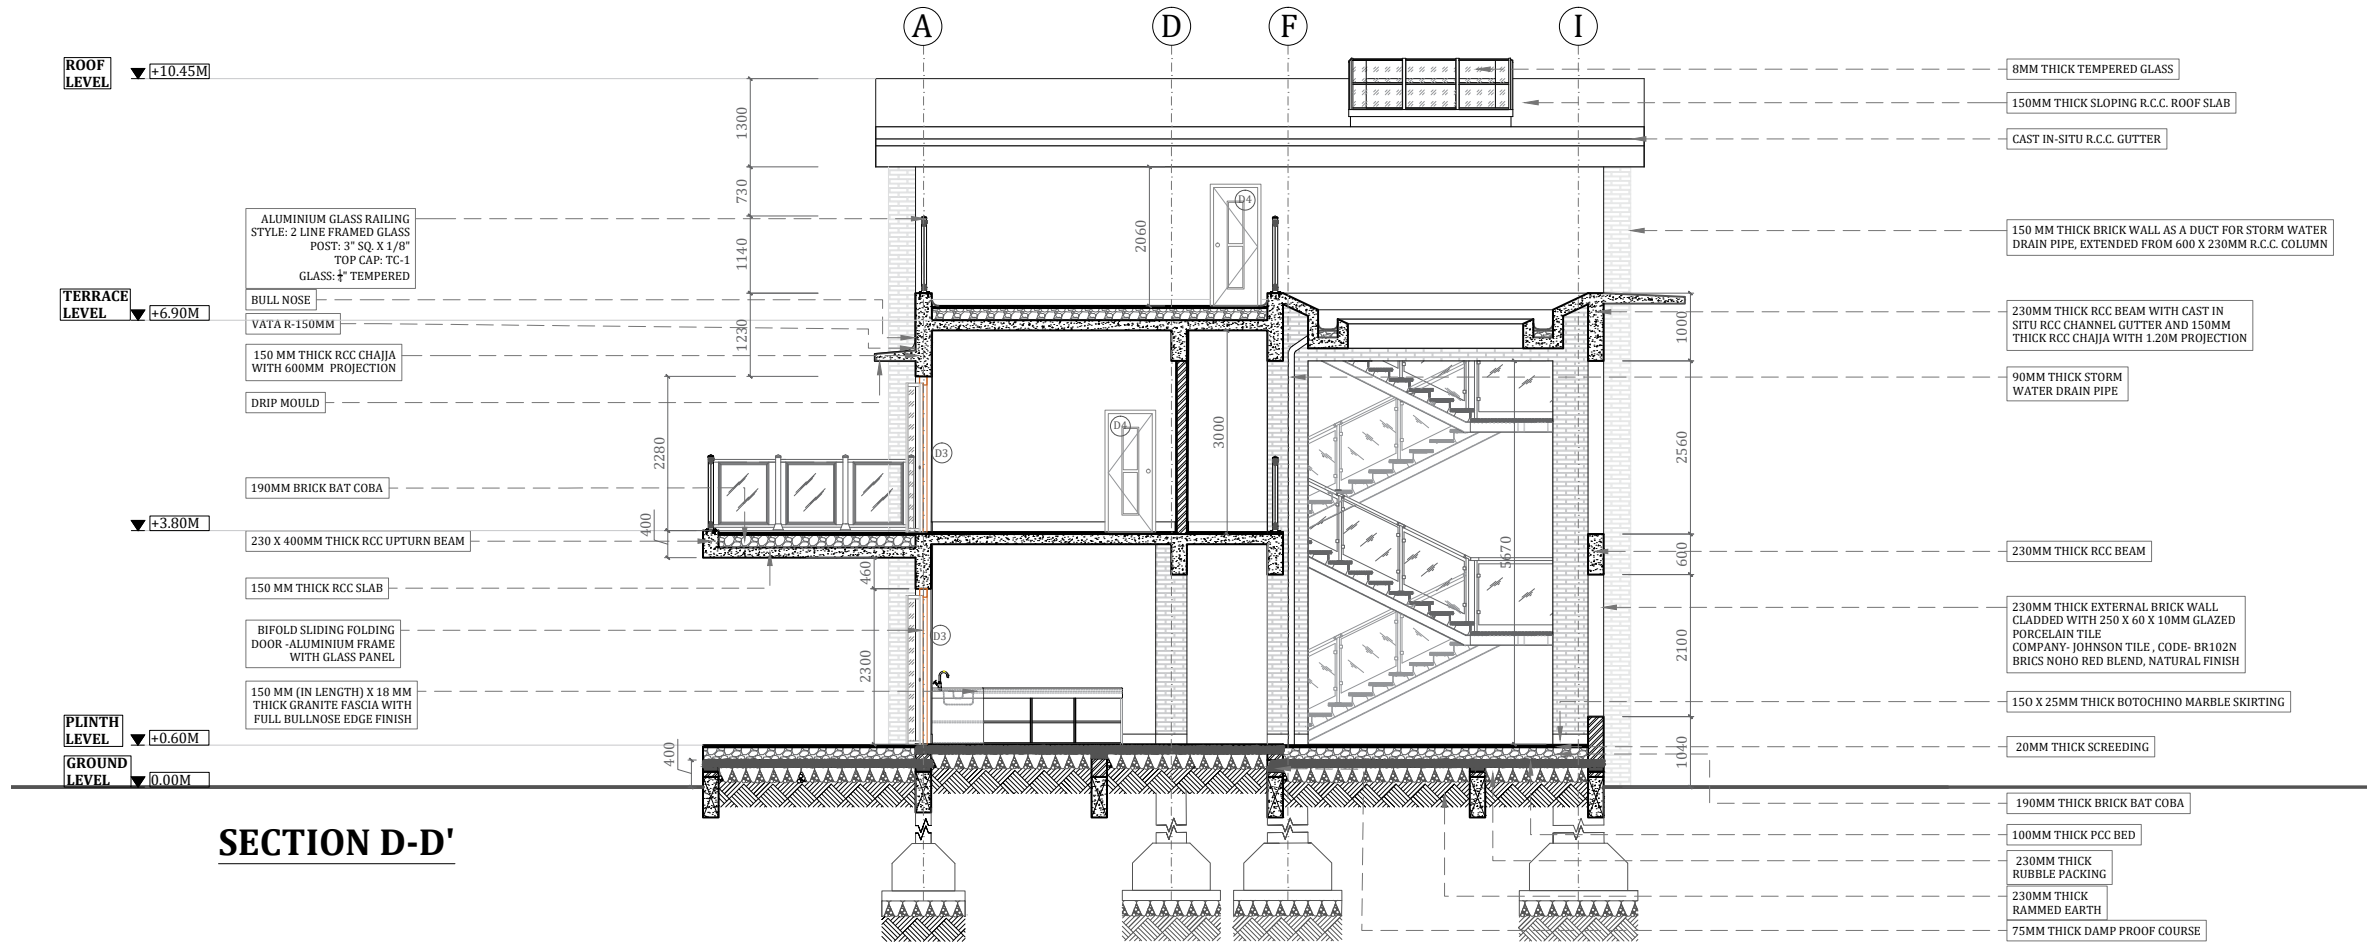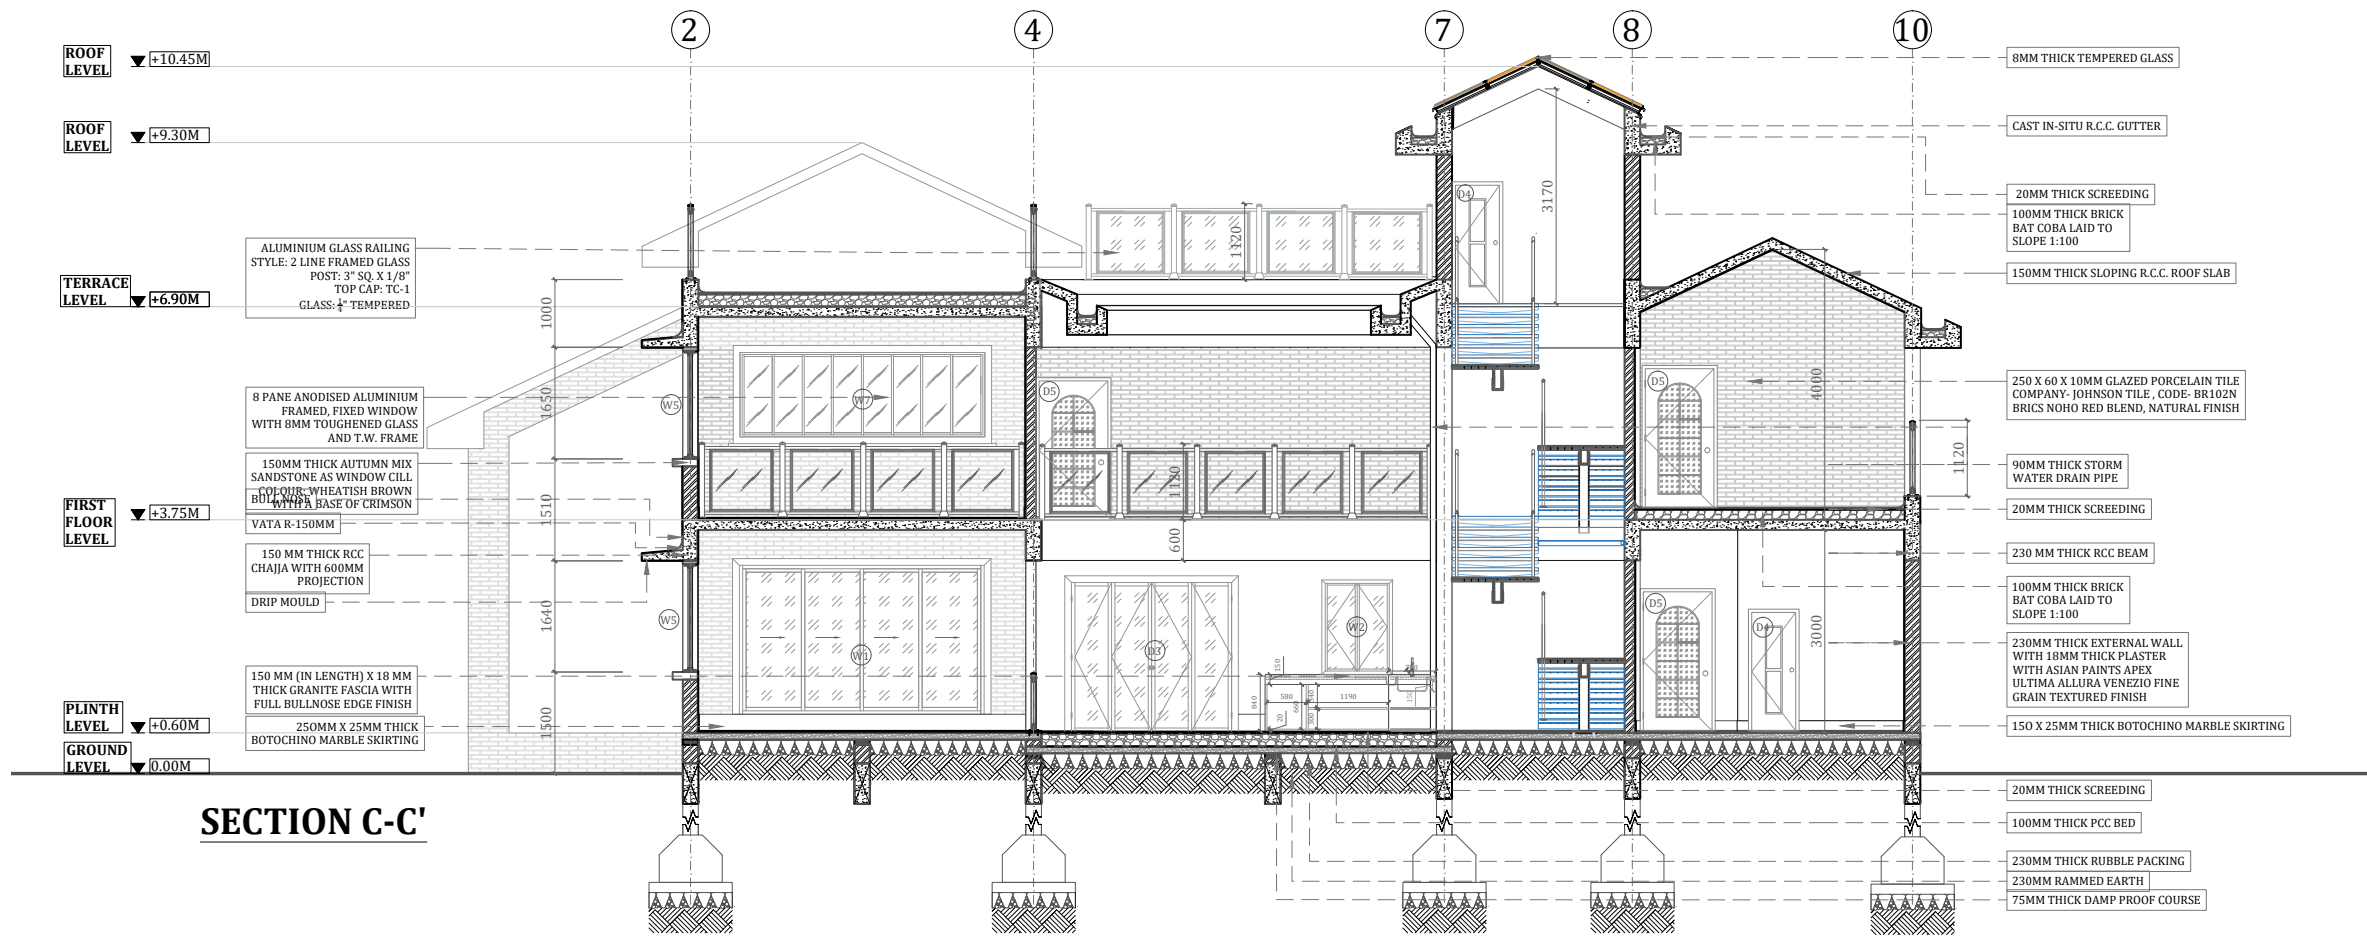


**SECTIONS**  
 Bungalow, Khandala, India

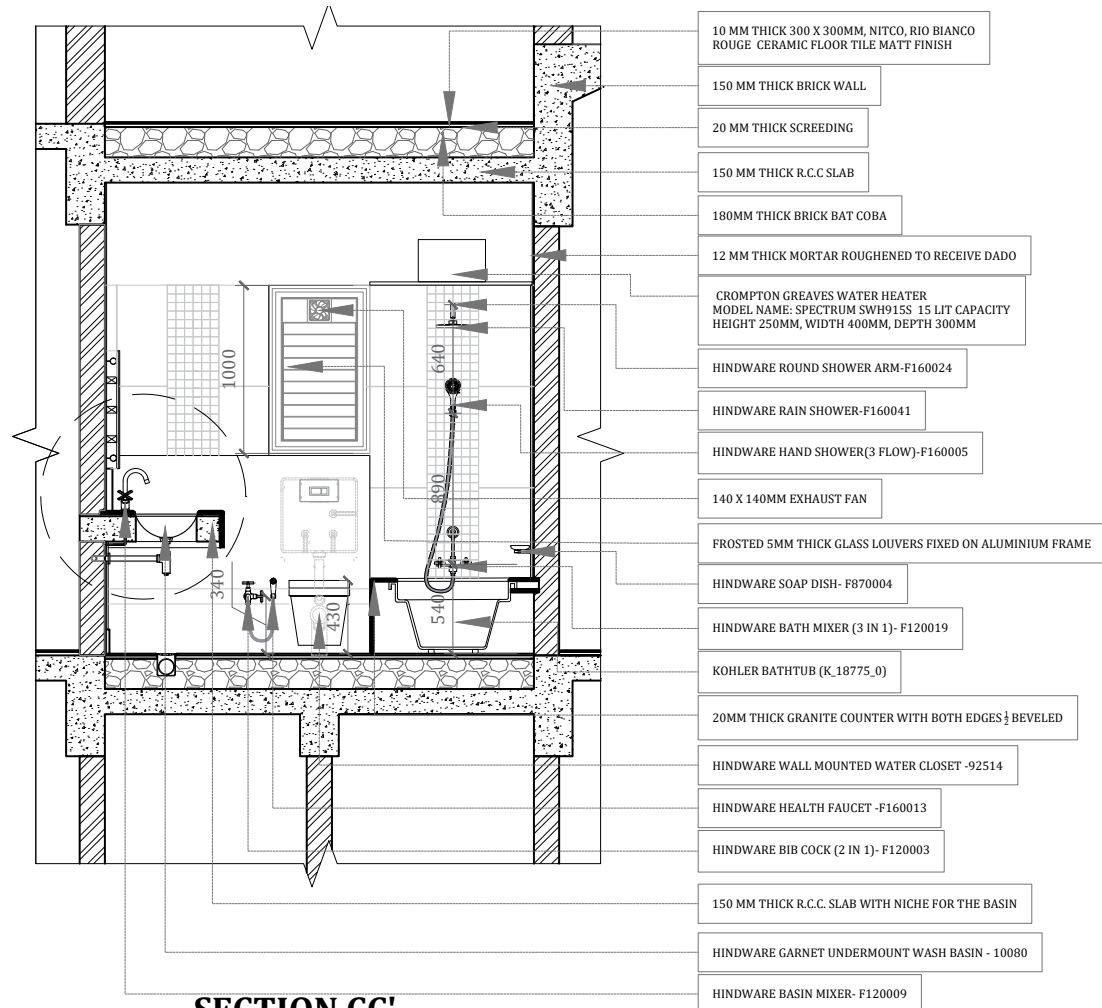


**SECTION CC'**

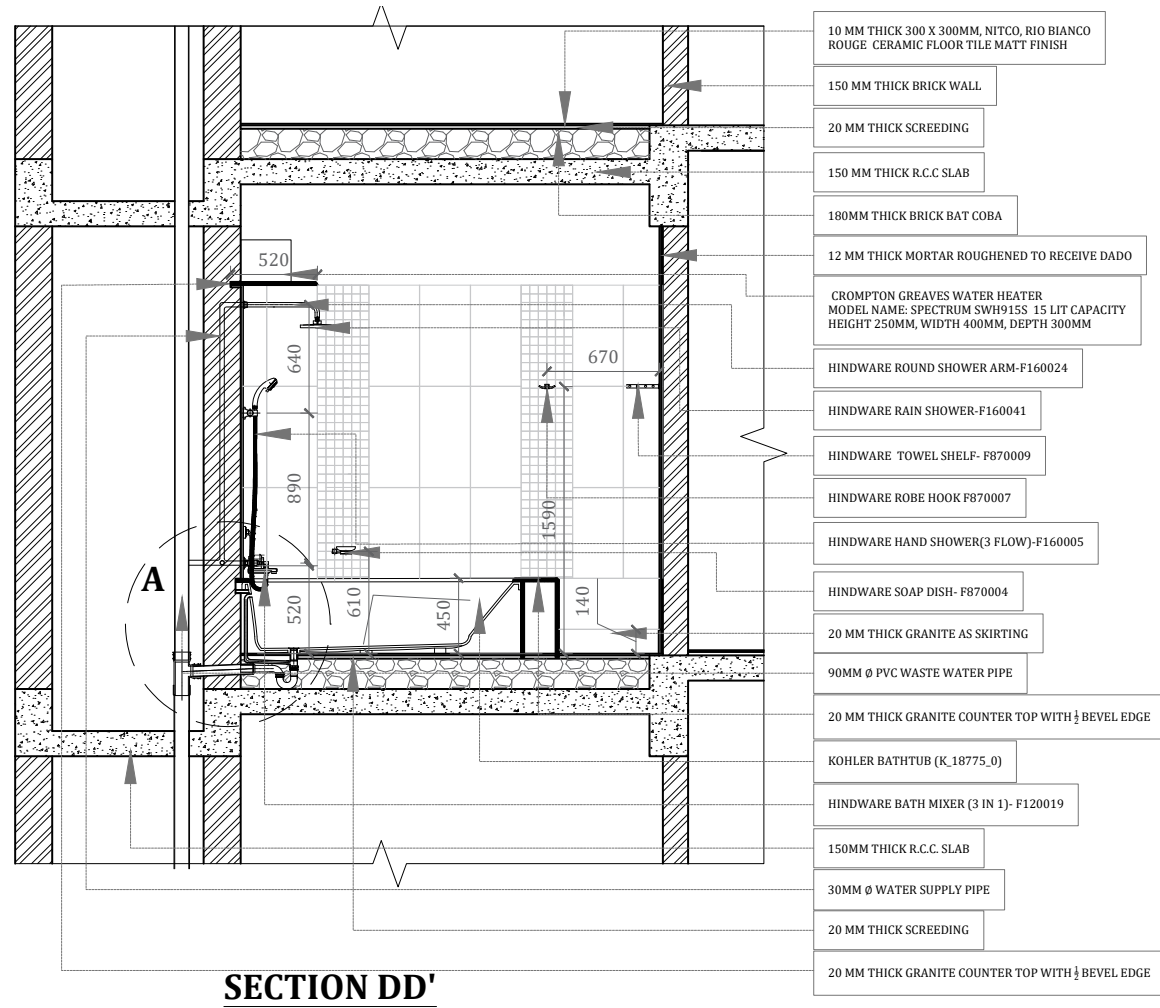

**SECTION DD'**

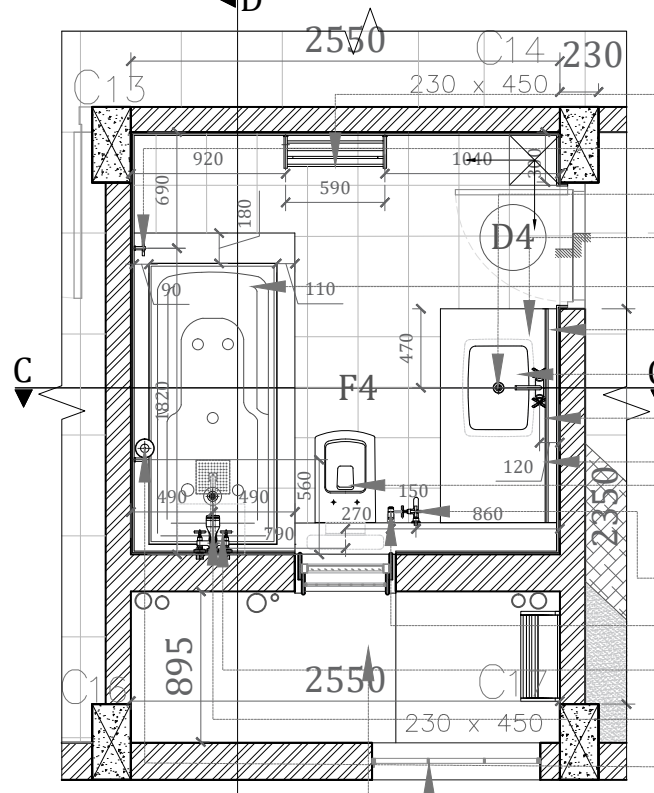


**PLAN OF MASTER TOILET**

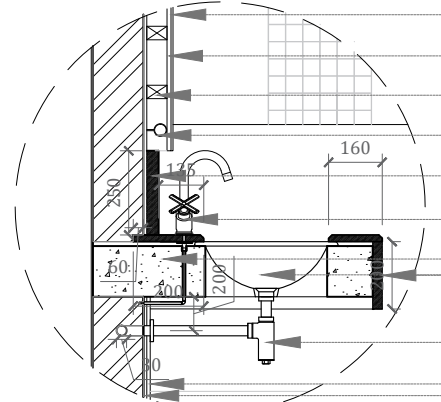

**DETAILED SECTION THROUGH WASH BASIN**


SCALE 1:10

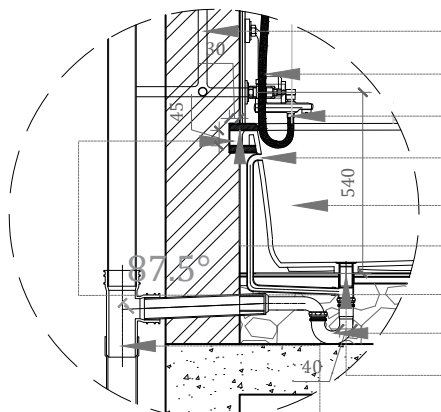


**DETAILED SECTION AT A**

SCALE 1:10


**TOILET DETAILS**  
Bungalow, Khandala, India

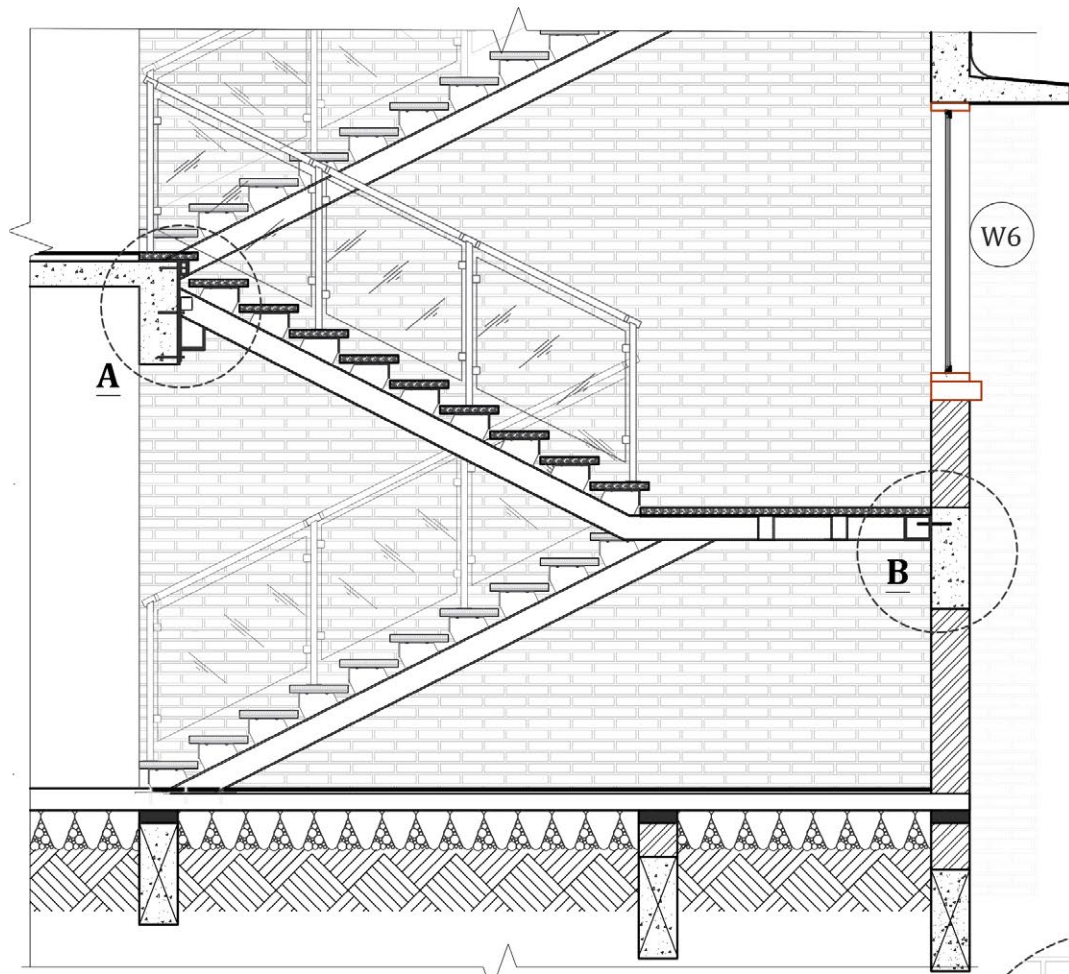

**SECTION AA'**

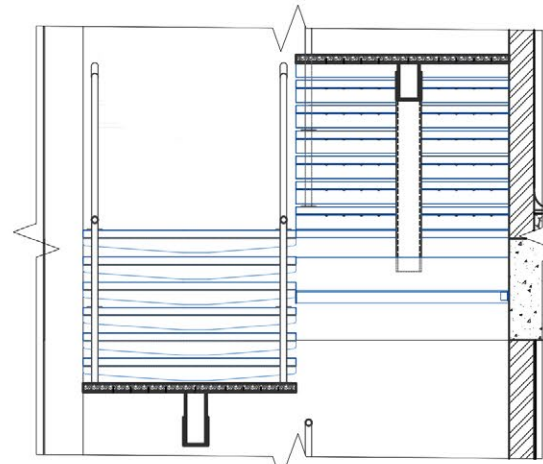


**SECTION BB'**

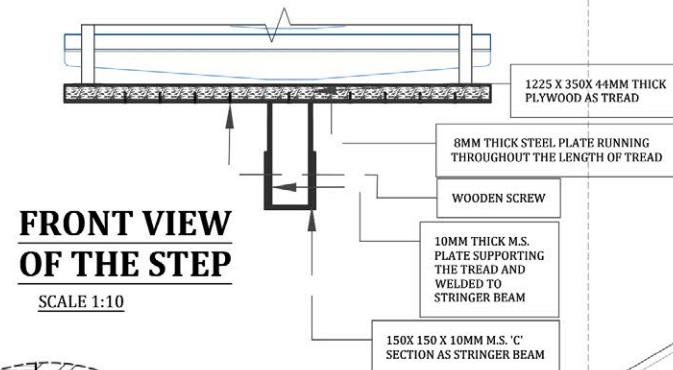


**FRONT VIEW OF THE STEP**

SCALE 1:10

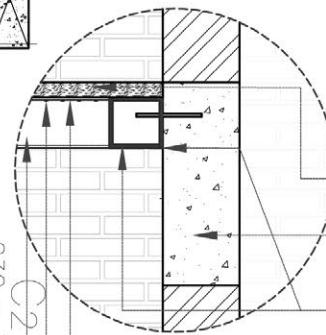


**DETAIL AT B**

SCALE 1:10

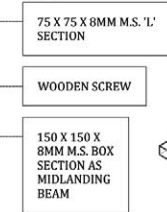


**DETAIL AT A**

SCALE 1:10

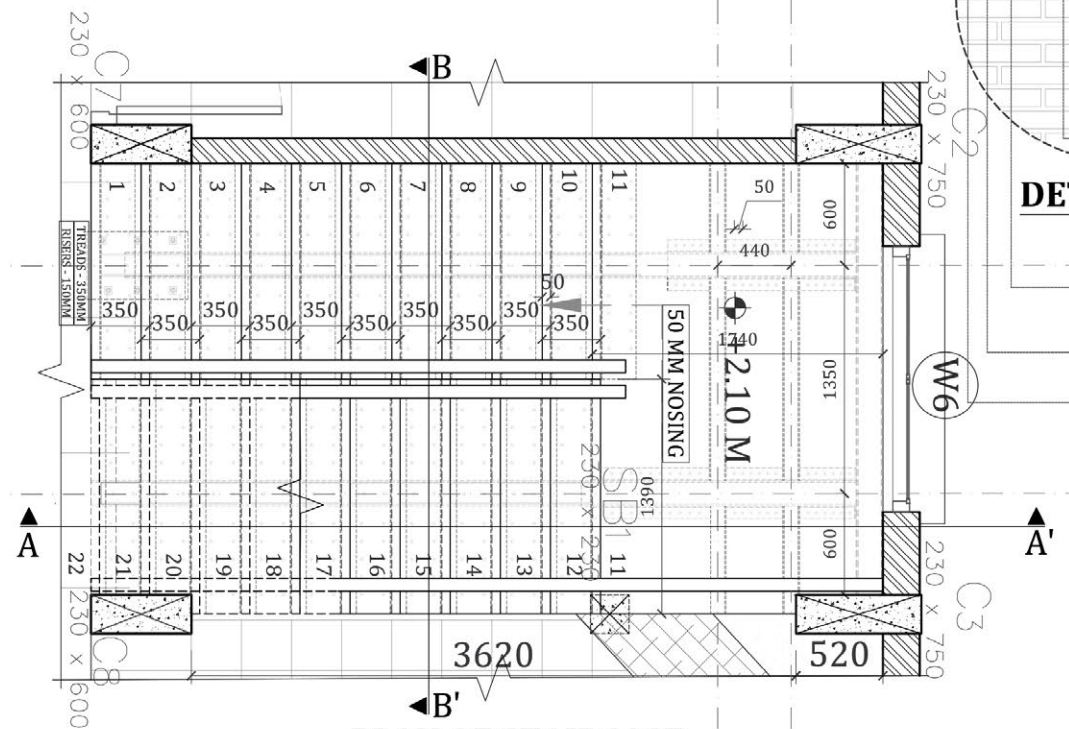


**PLAN OF STAIRCASE**

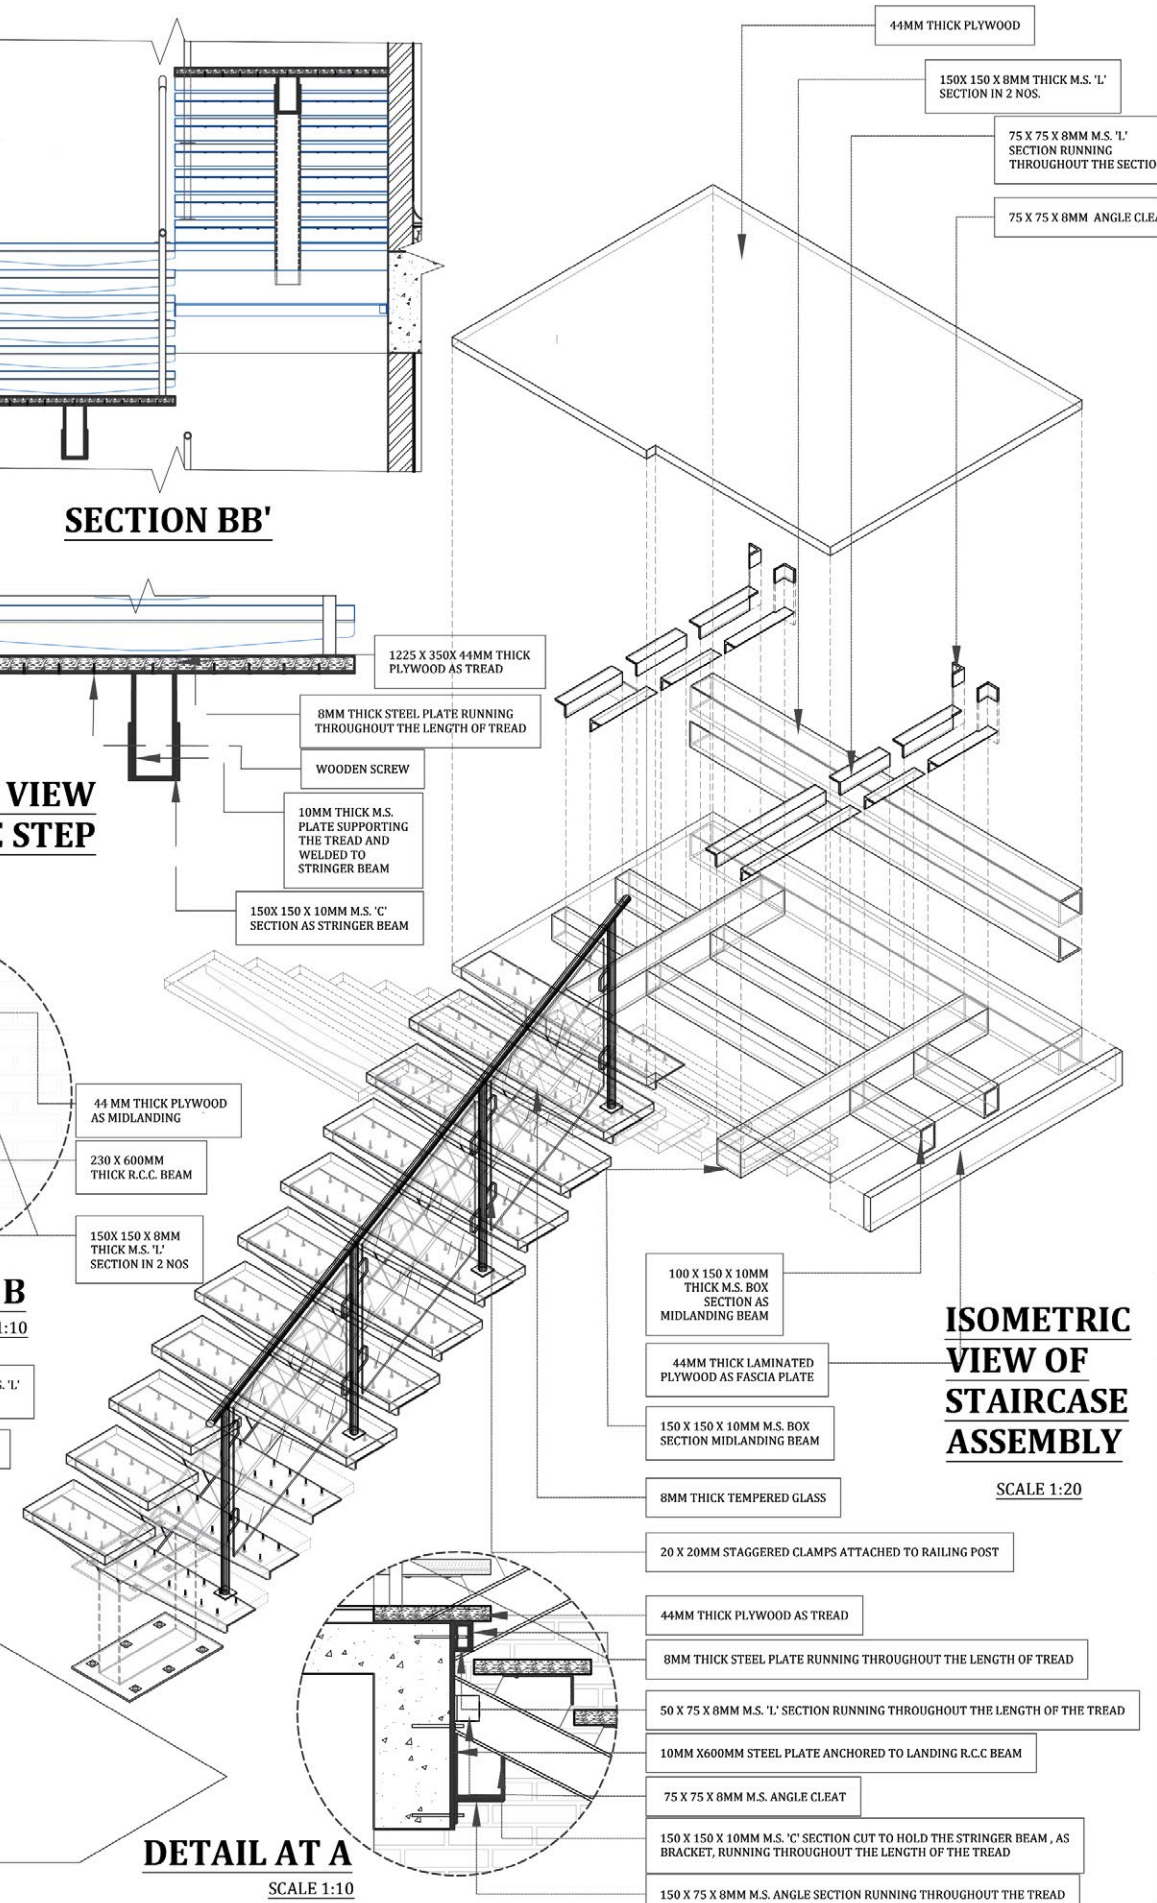

**ISOMETRIC VIEW OF STAIRCASE ASSEMBLY**


SCALE 1:20

**STAIRCASE DETAILS**  
Bungalow, Khandala, India

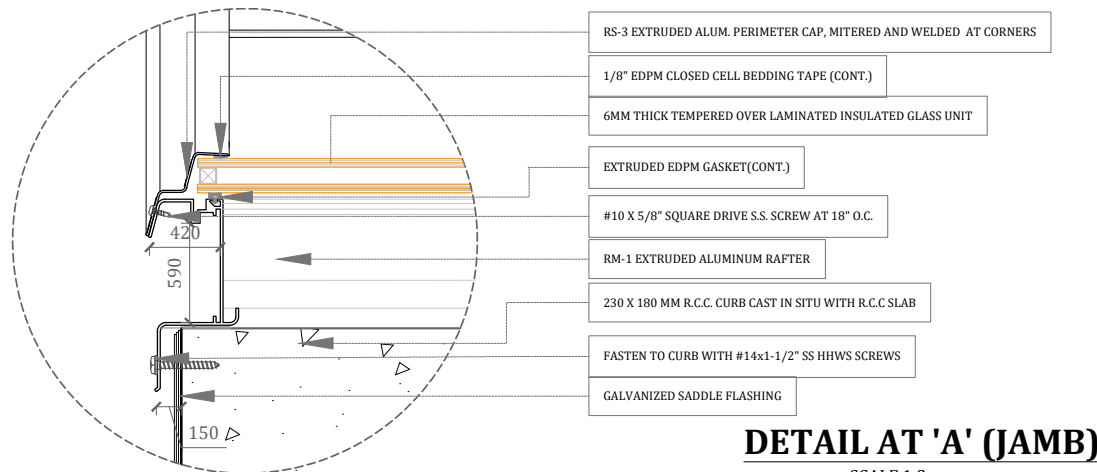


**DETAIL AT 'A' (JAMB)**

SCALE 1:2

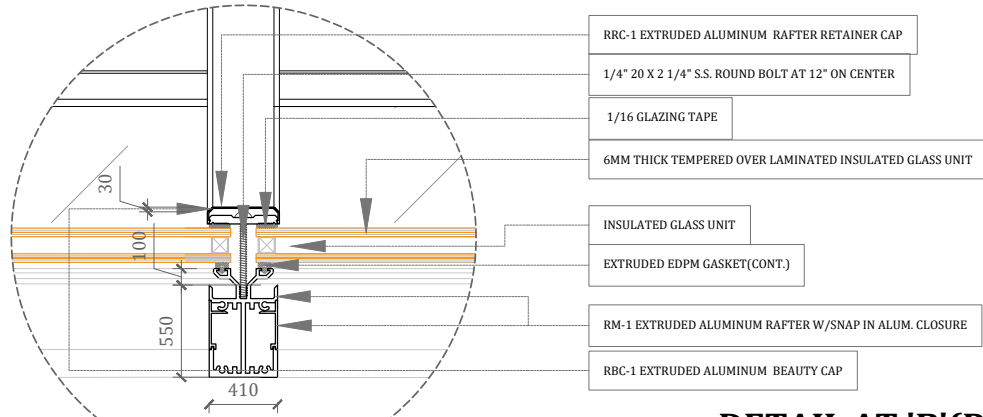


**DETAIL AT 'B' (RAFTER)**

SCALE 1:2

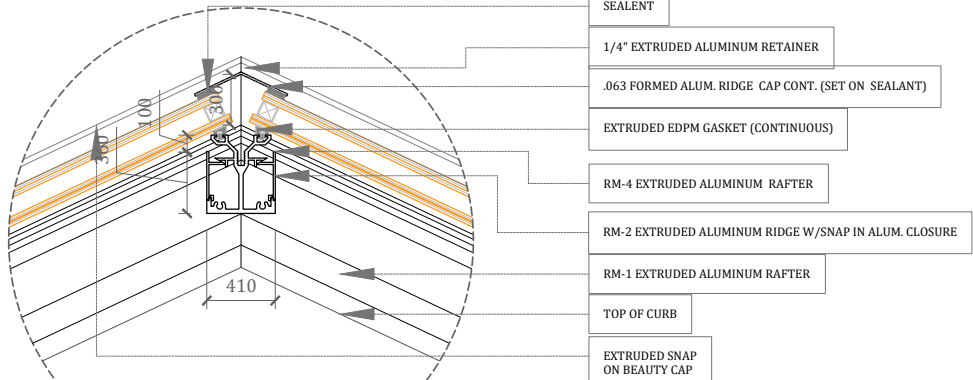


**DETAIL AT 'C' (RIDGE)**

SCALE 1:2

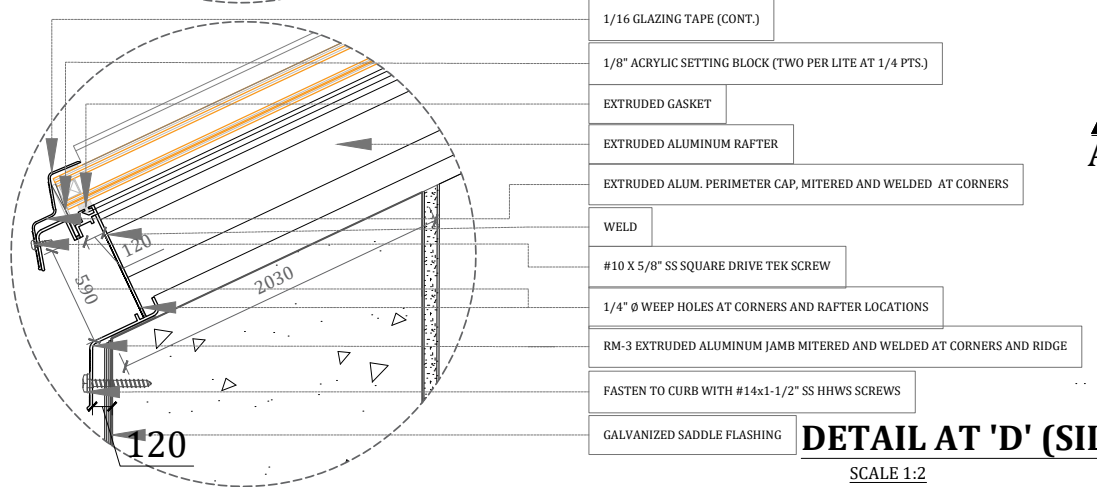


**DETAIL AT 'D' (SILL)**

SCALE 1:2

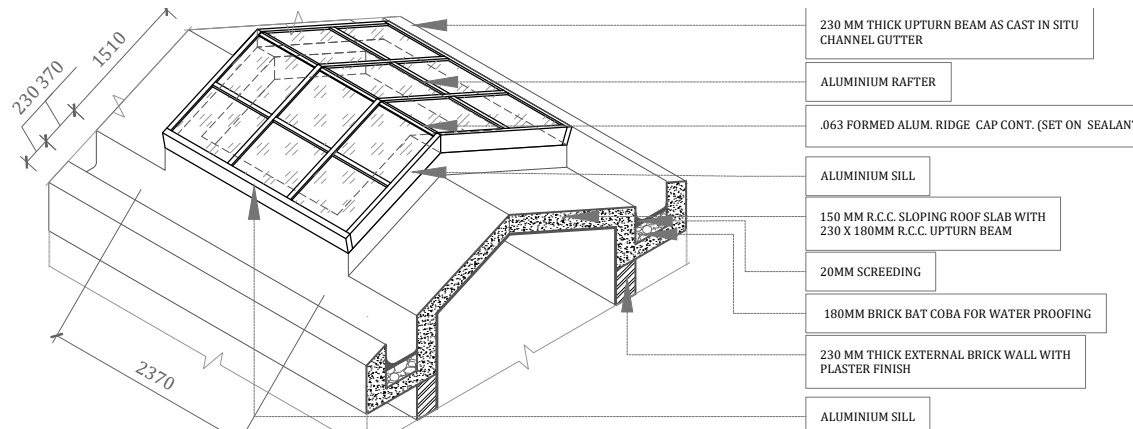


**ISOMETRIC VIEW OF RIDGE SKYLIGHT**

SCALE 1:10

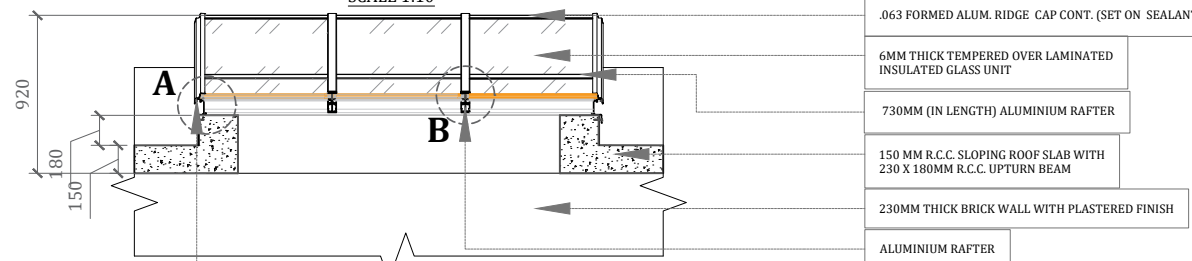


**SECTION BB'**

SCALE 1:20

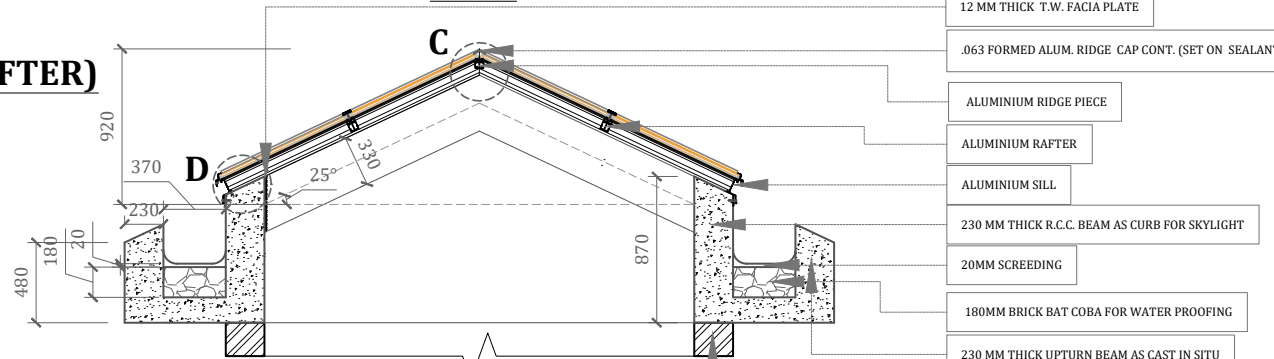

**SECTION AA'**

SCALE 1:20

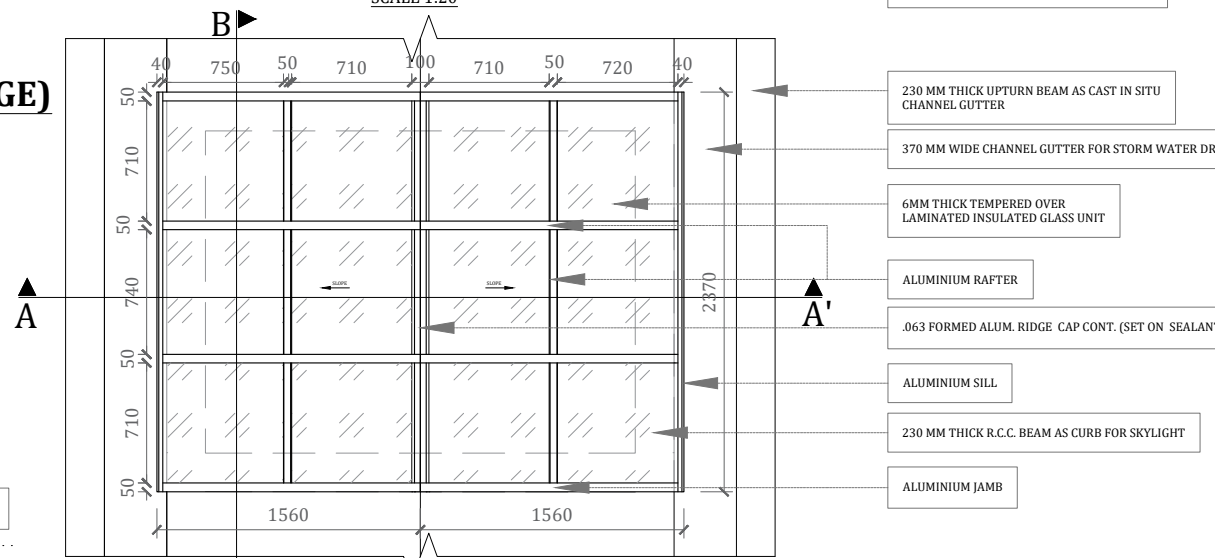

**PLAN OF RIDGE MOUNT SKYLIGHT**


SCALE 1:20

**RIDGE SKYLIGHT DETAILS**  
Bungalow, Khandala, India



# Thank you

SCAN / CLICK

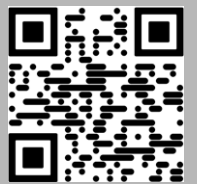

MITALI NAIK

[mitalinaik.y@gmail.com](mailto:mitalinaik.y@gmail.com)

+1(813)435 0755